
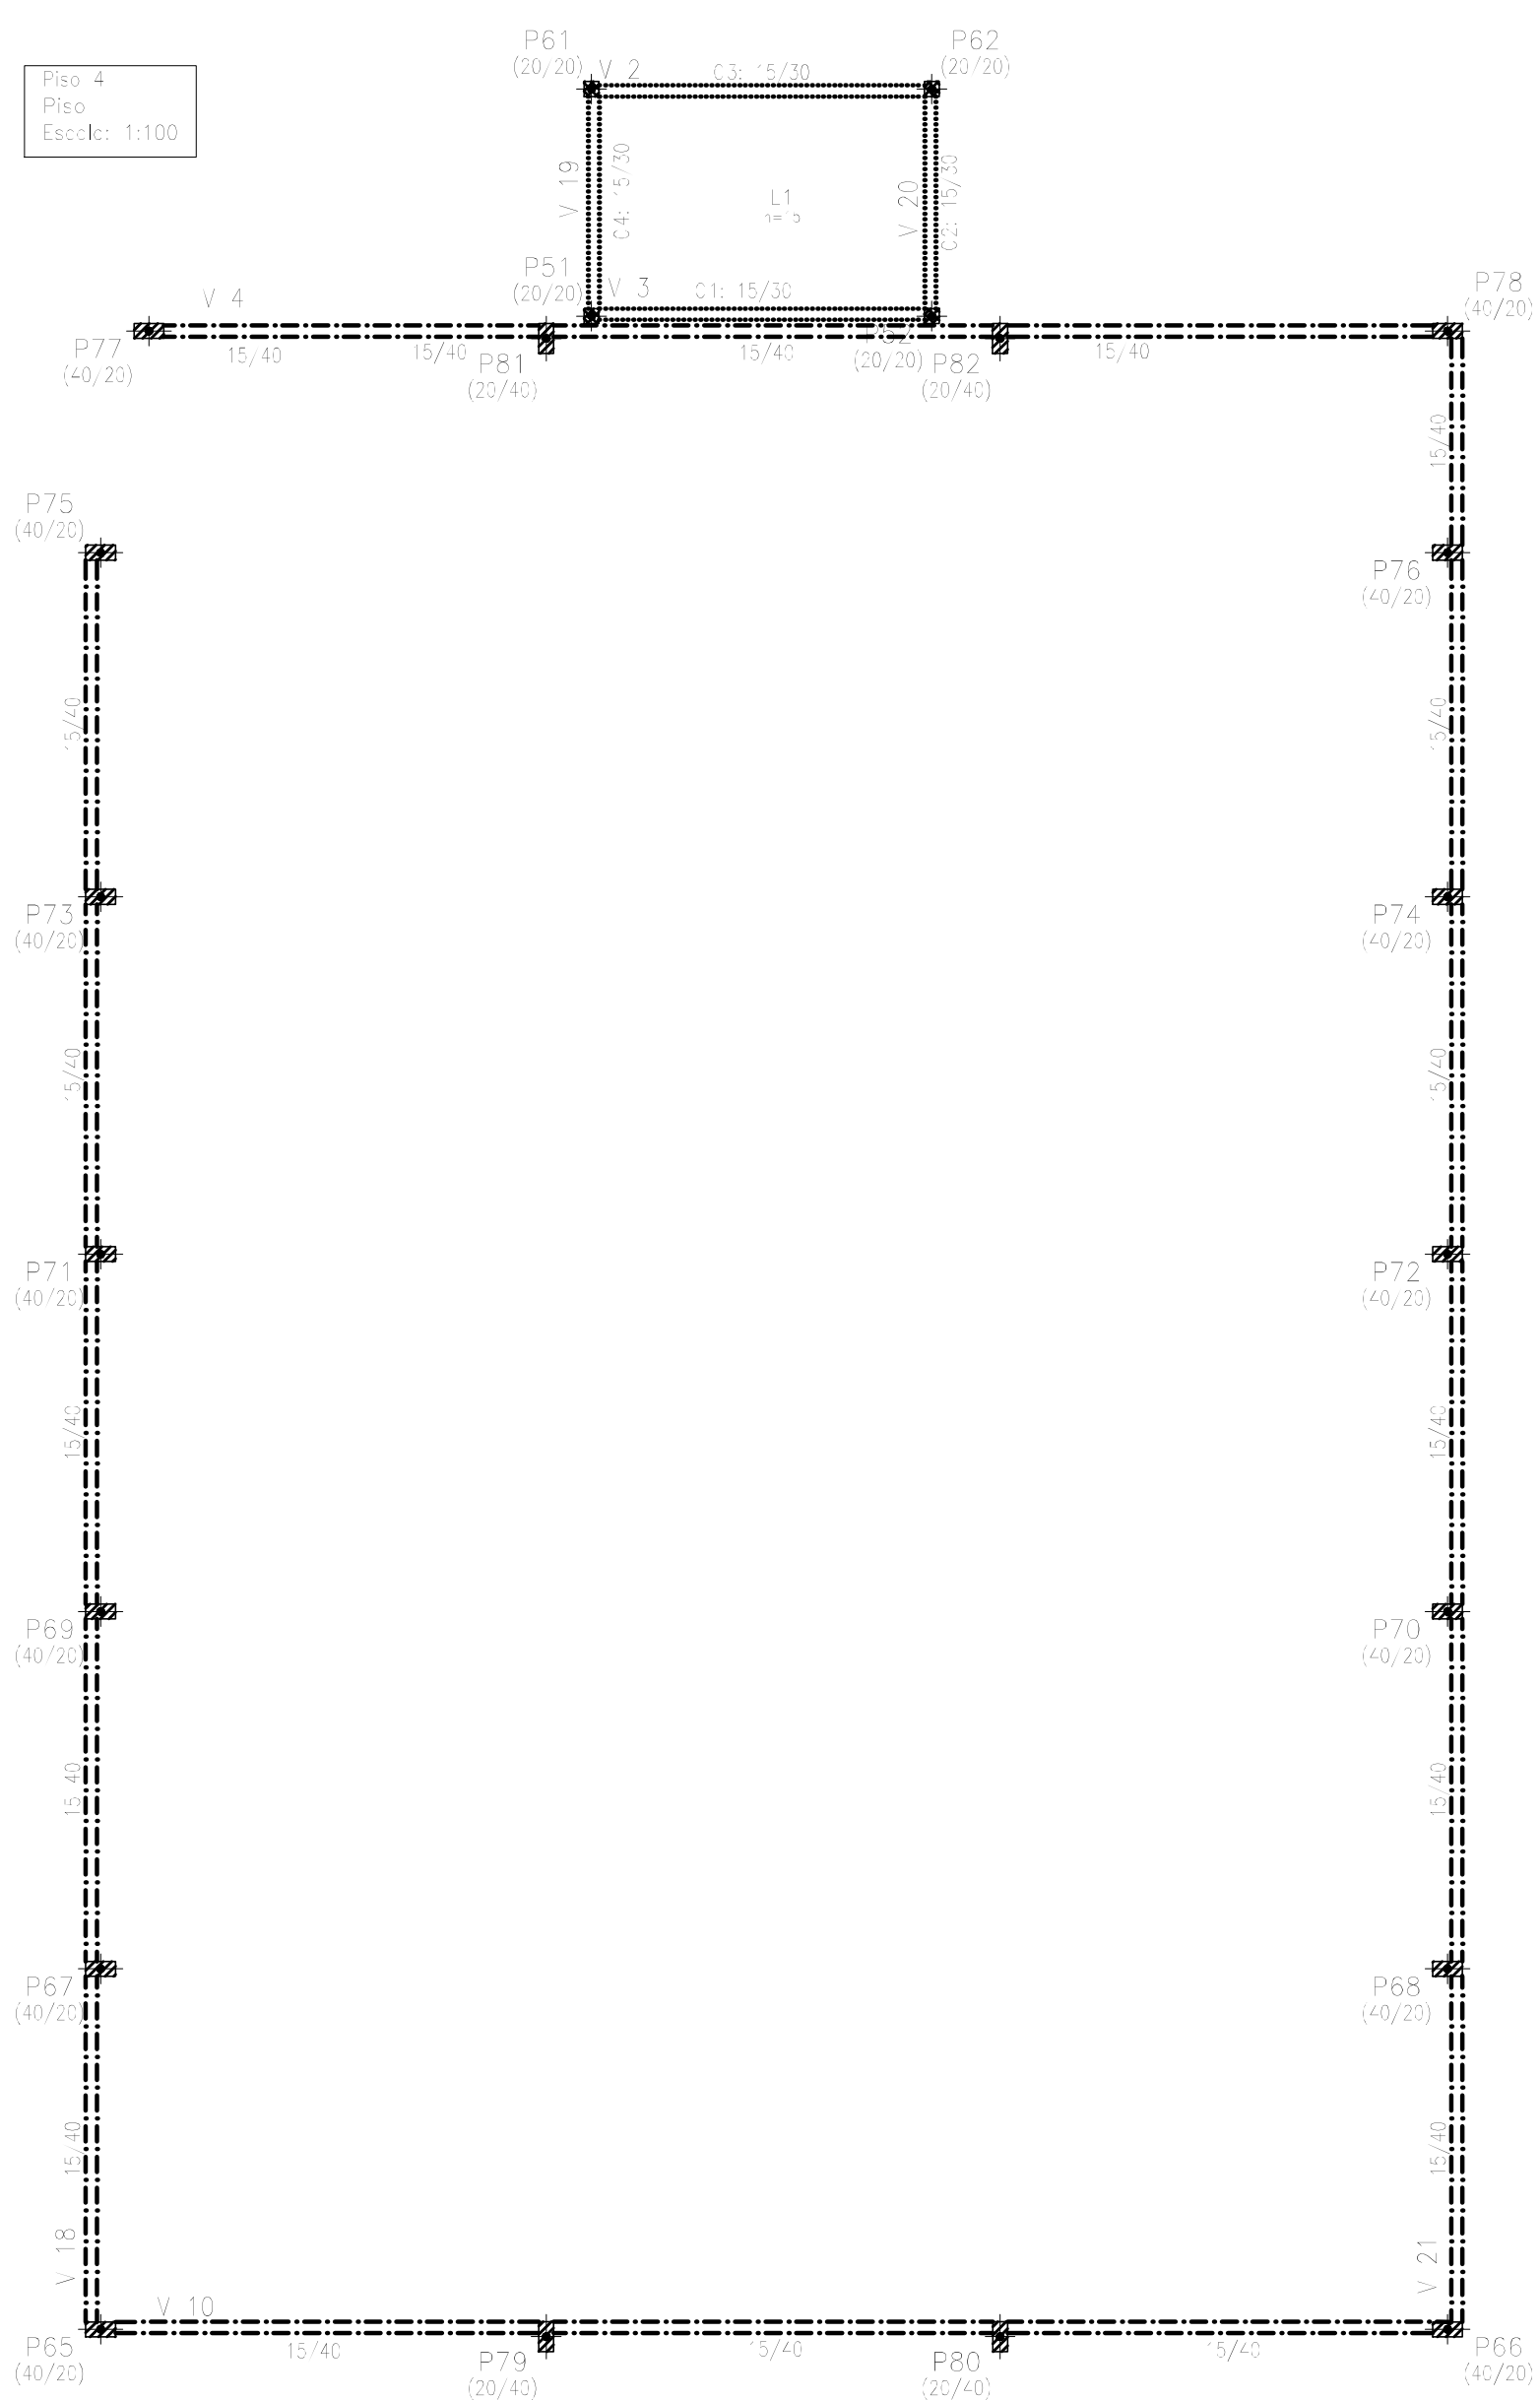


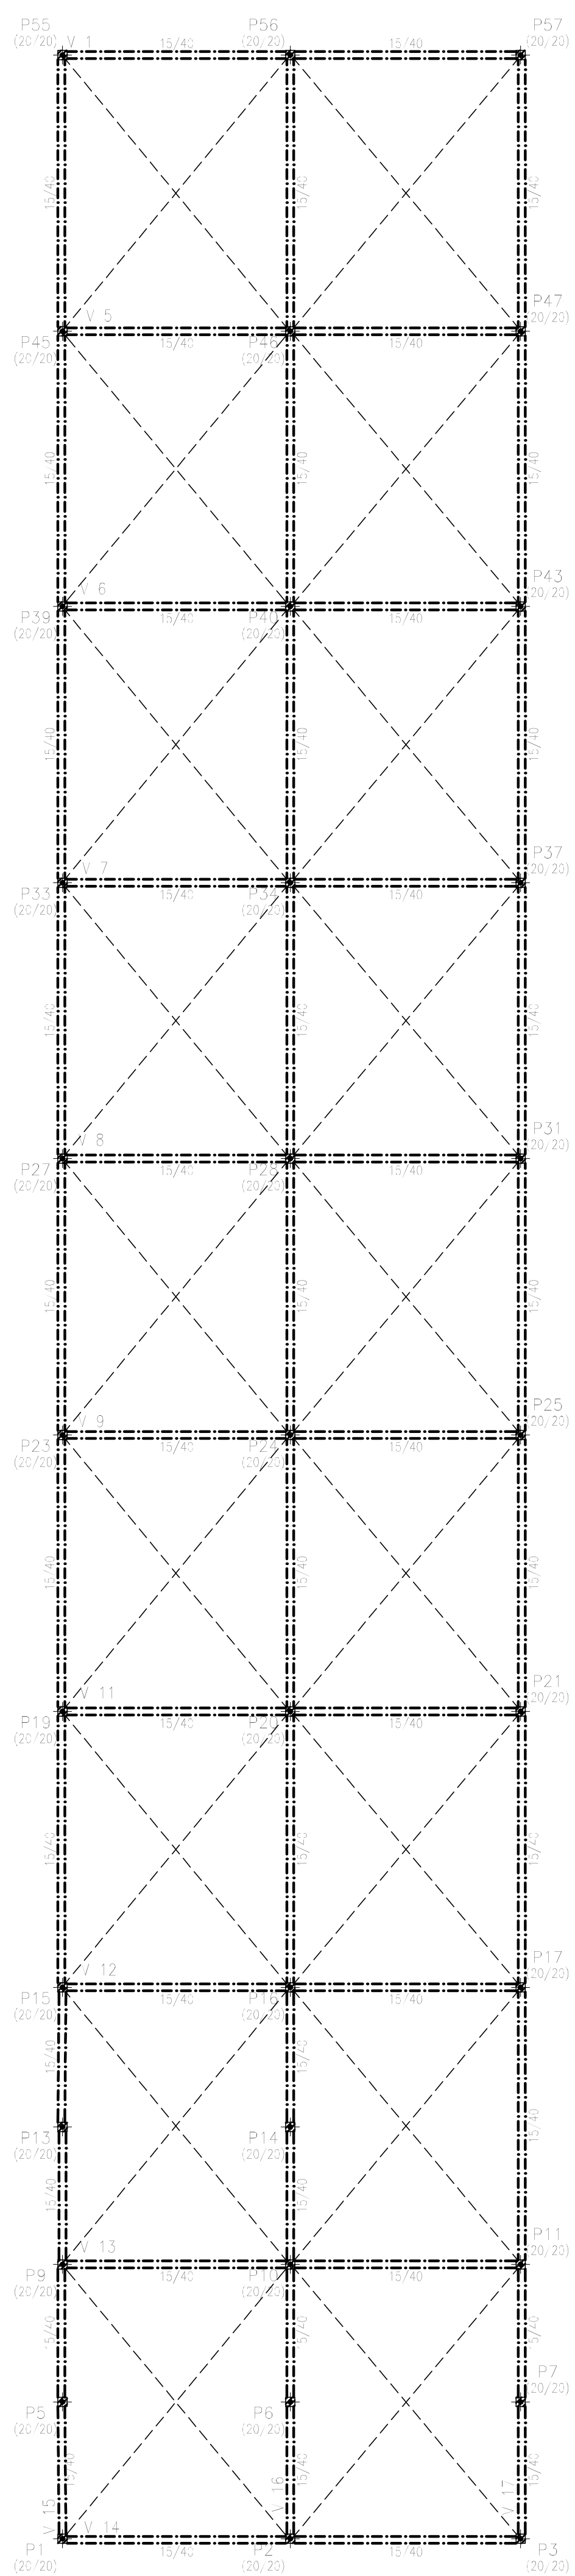

Pass 4 - Surface total: 67,64 m ²			
Elemento	Área (m ²)	Volumen (m ³)	Barras (kg)
LA=US	72,46	1,87	103
Wegs: fundo	52,18	21,85	912
Forma lateral	273,32		
Pilares (Sup. Formas)	138,10	7,72	814
Total	476,66	31,44	1829
Índices (por m ²)	7,038	0,485	27,929

Projeto: ESCOLA PENA MUNIZ		Data: 07/10/2019
Local: NOVA FRIBURGO		
Nome:		
Des.no.:	Planta: FORMA FUNDAÇÃO E ESTRUTURA	
Autor: MARCIO BALBO		